



LAYOUT PLAN

Scale: 1:300 @A4

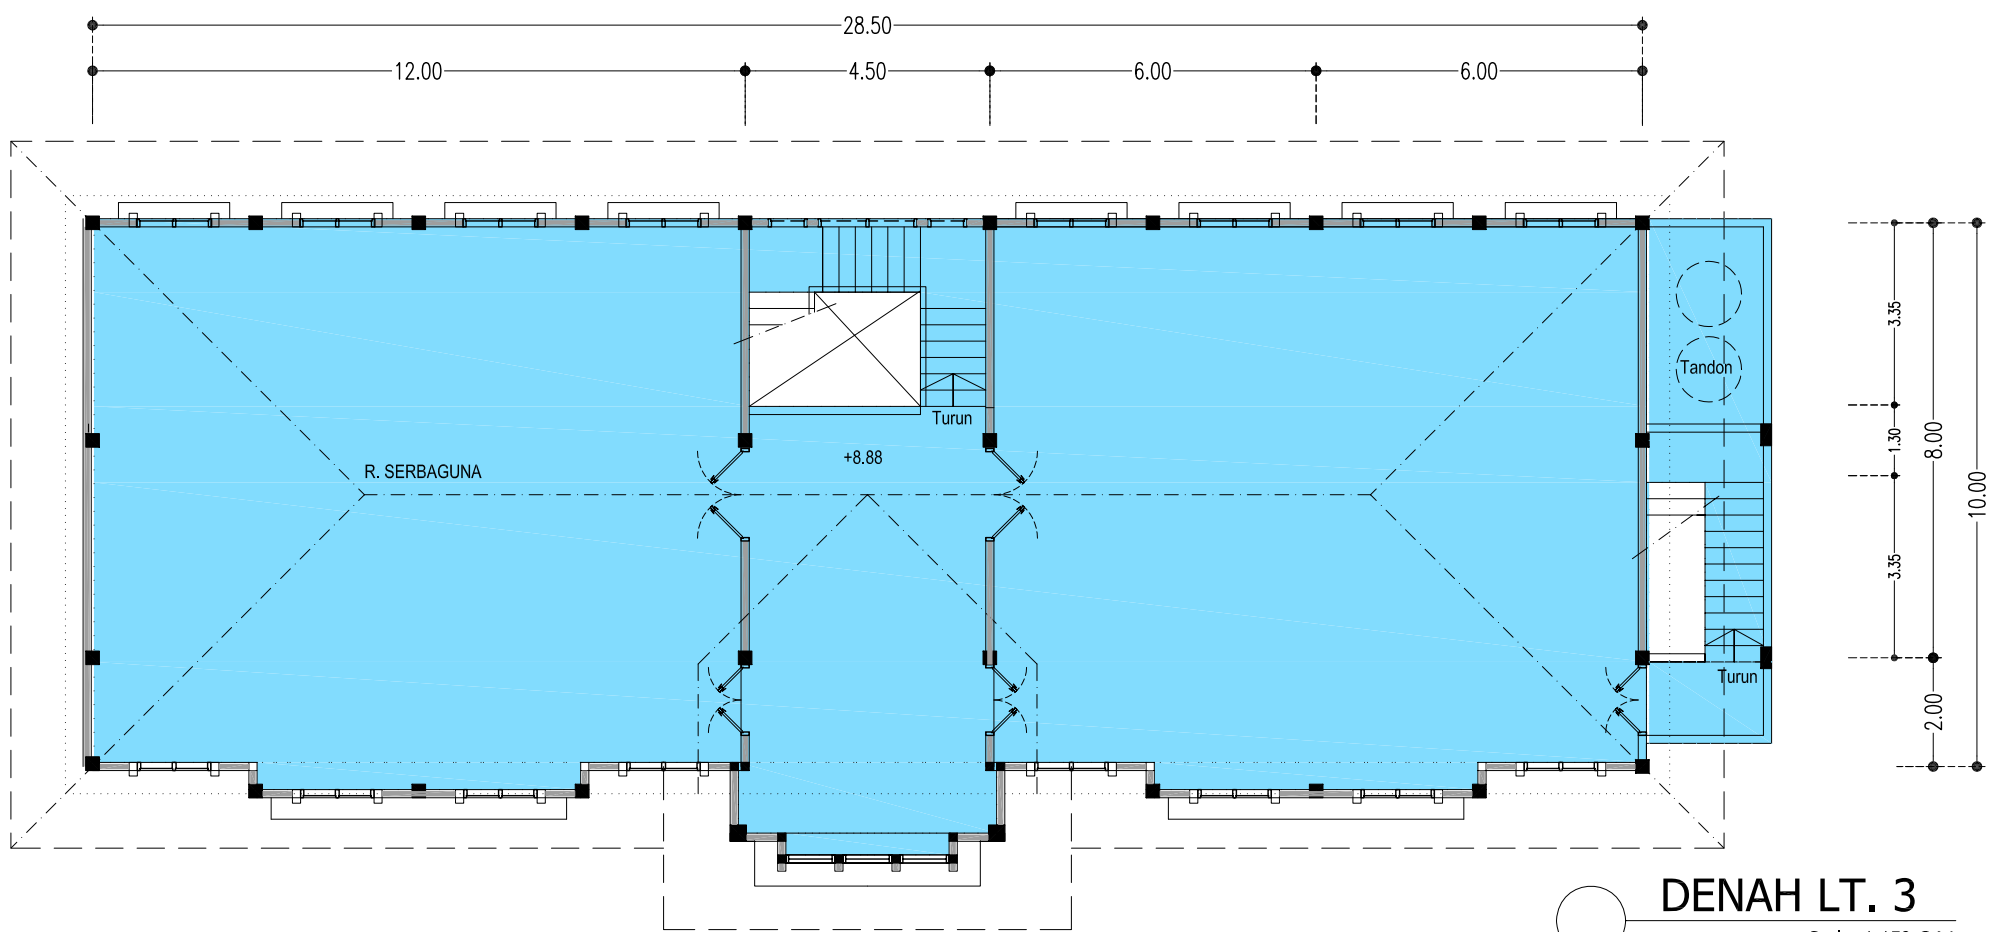


DENAH LT. 3

Scale: 1:150 @A4

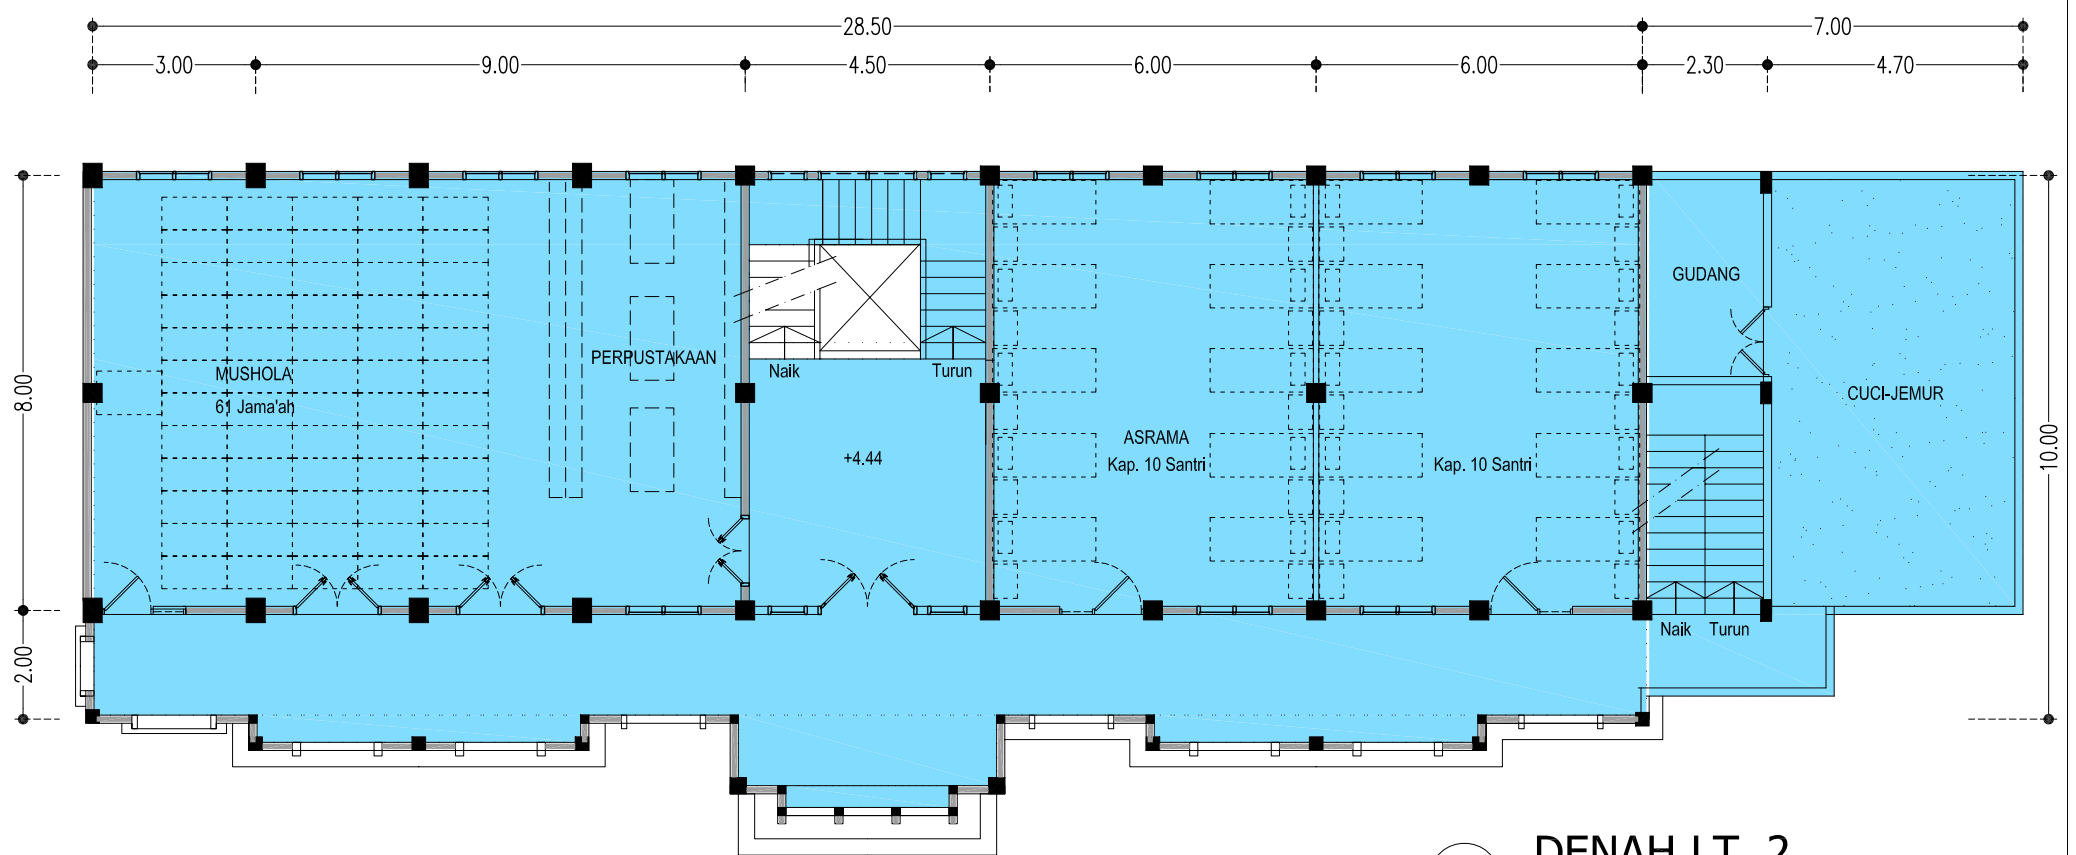

DENAH LT. 2

Scale: 1:150 @A4

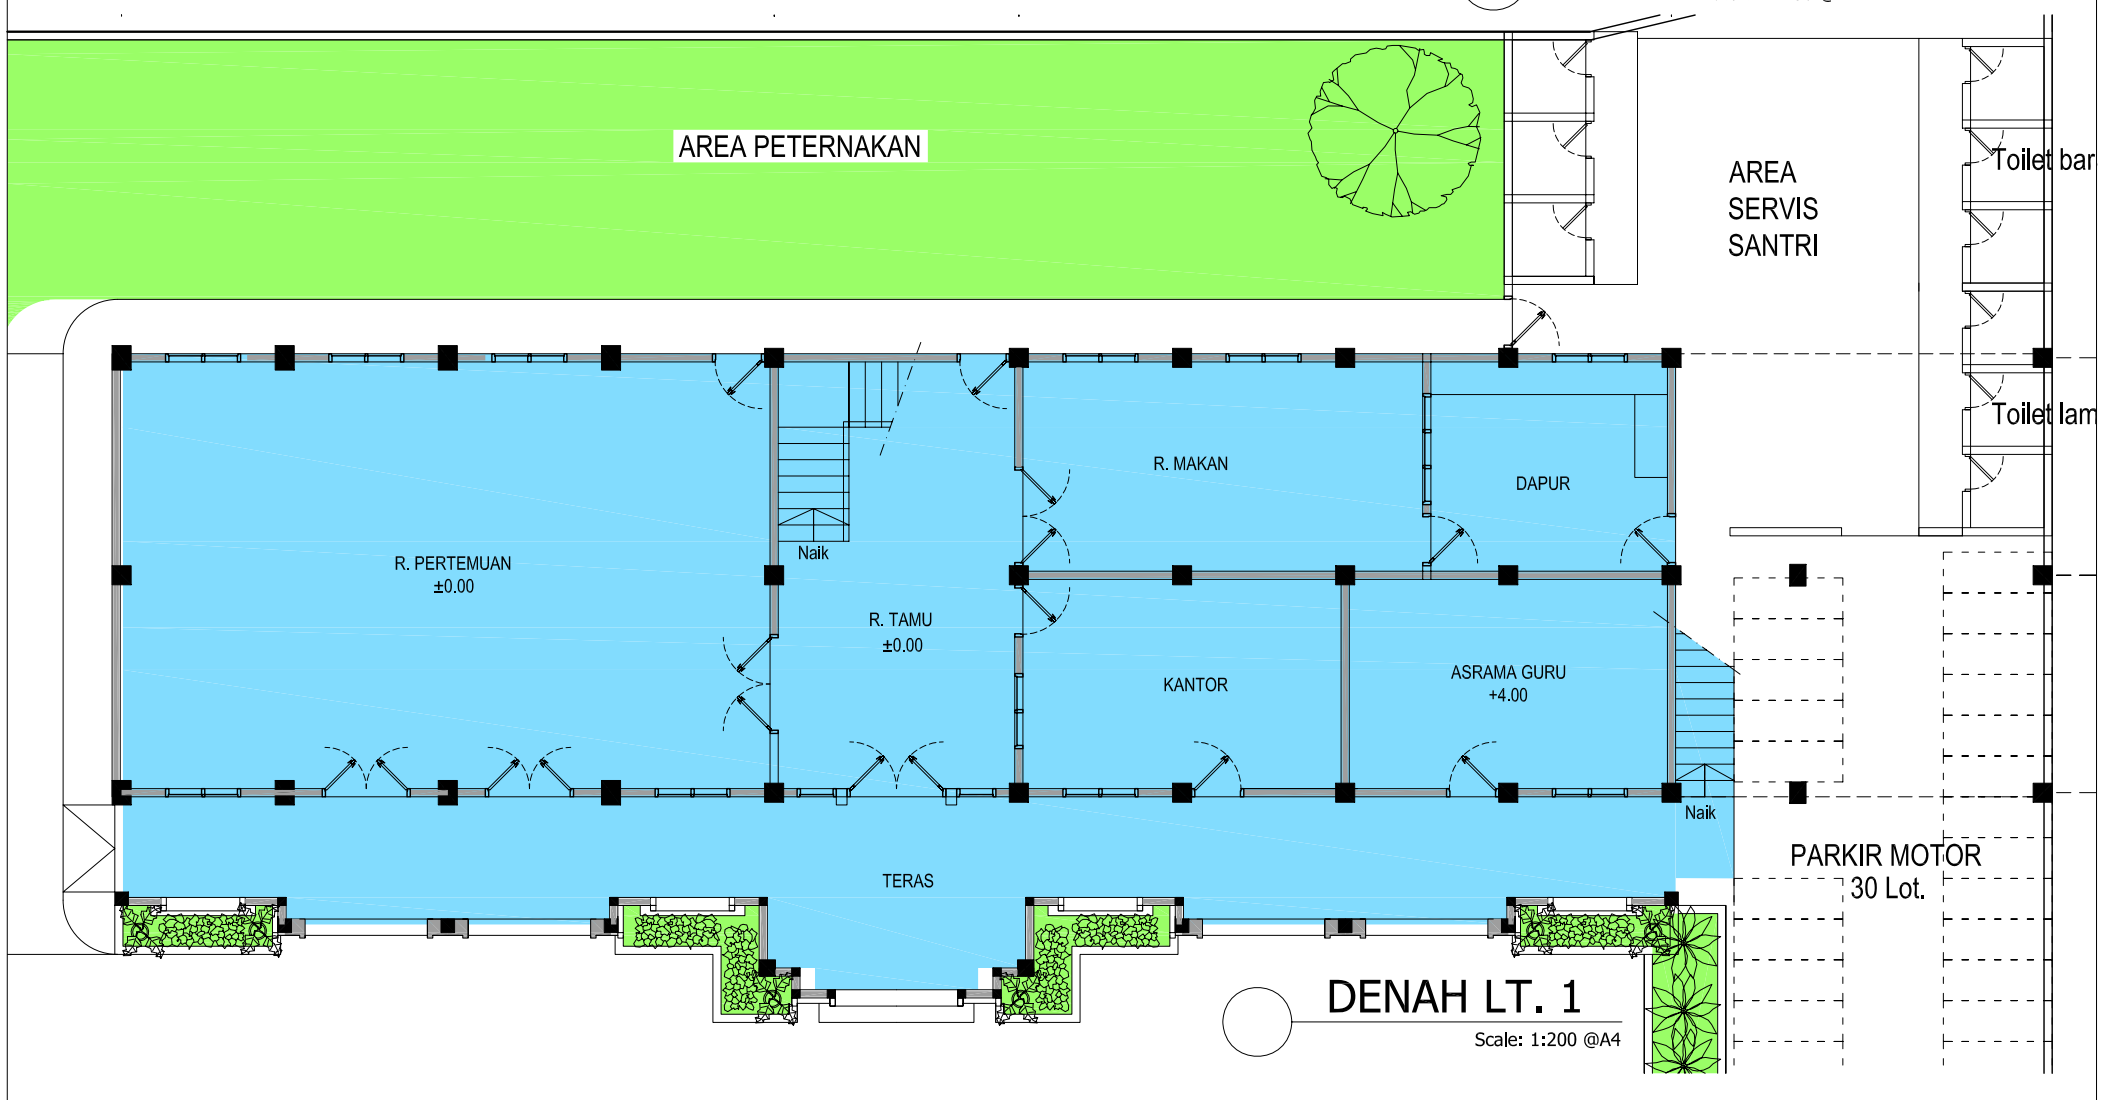

DENAH LT. 1

Scale: 1:200 @A4



TAMPAK DEPAN
Scale: 1:120 @A4

